



THIS DOCUMENT CONTAINS CONFIDENTIAL AND PROPRIETARY INFORMATION THAT CANNOT BE REPRODUCED OR DIVULGED, IN WHOLE OR IN PART, WITHOUT WRITTEN AUTHORIZATION FROM RGI REFINISHING GROUP INC

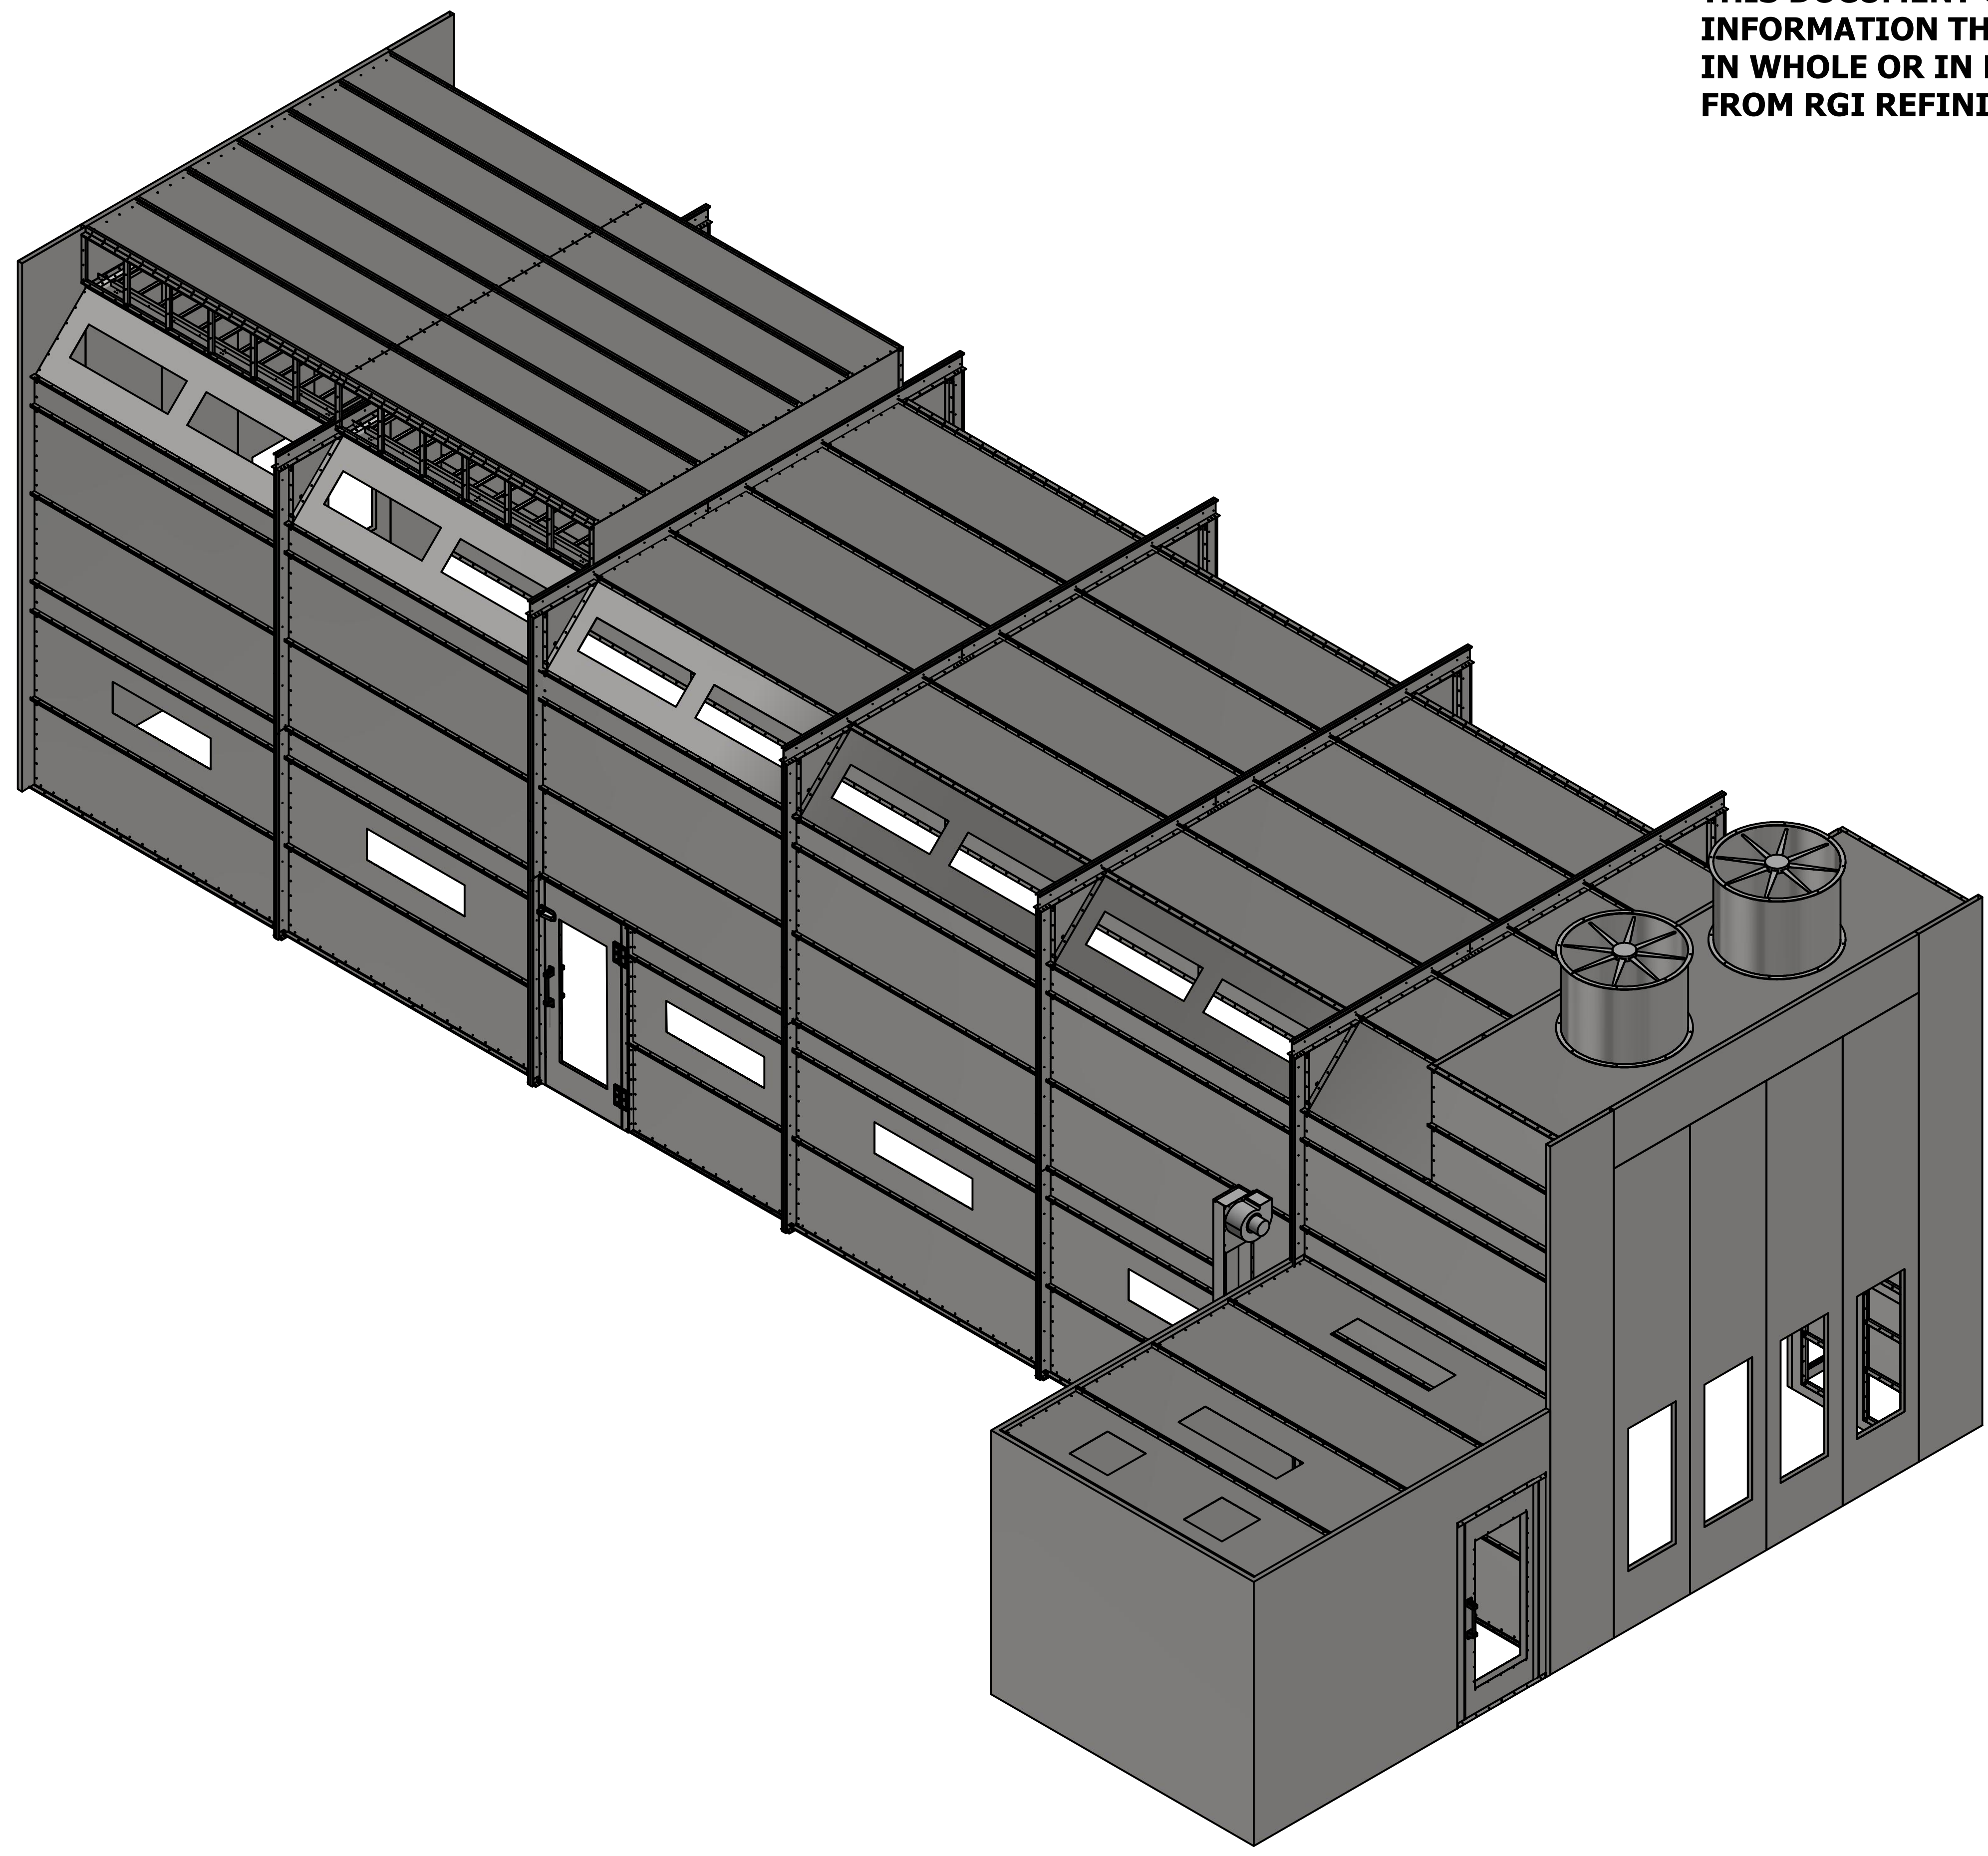


DRAWN DAVID FRISK	2/4/2020	RGI SPRAY BOOTHS		
CHECKED		DWPLA - VECTOR TOWER BOOTH		
QA		60'L X 16'W X 16'H		
MFG		MIXING ROOM 12'L X 10'W X 9'H		
APPROVED		SIZE	DWG NO	REV
MATERIAL		D	DWPLA VECTOR TOWER TRUCK BO	
		SCALE	1 / 32	SHEET 1 OF 1

THIS DOCUMENT CONTAINS CONFIDENTIAL AND PROPRIETARY INFORMATION THAT CANNOT BE REPRODUCED OR DIVULGED, IN WHOLE OR IN PART, WITHOUT WRITTEN AUTHORIZATION FROM RGI REFINISHING GROUP INC

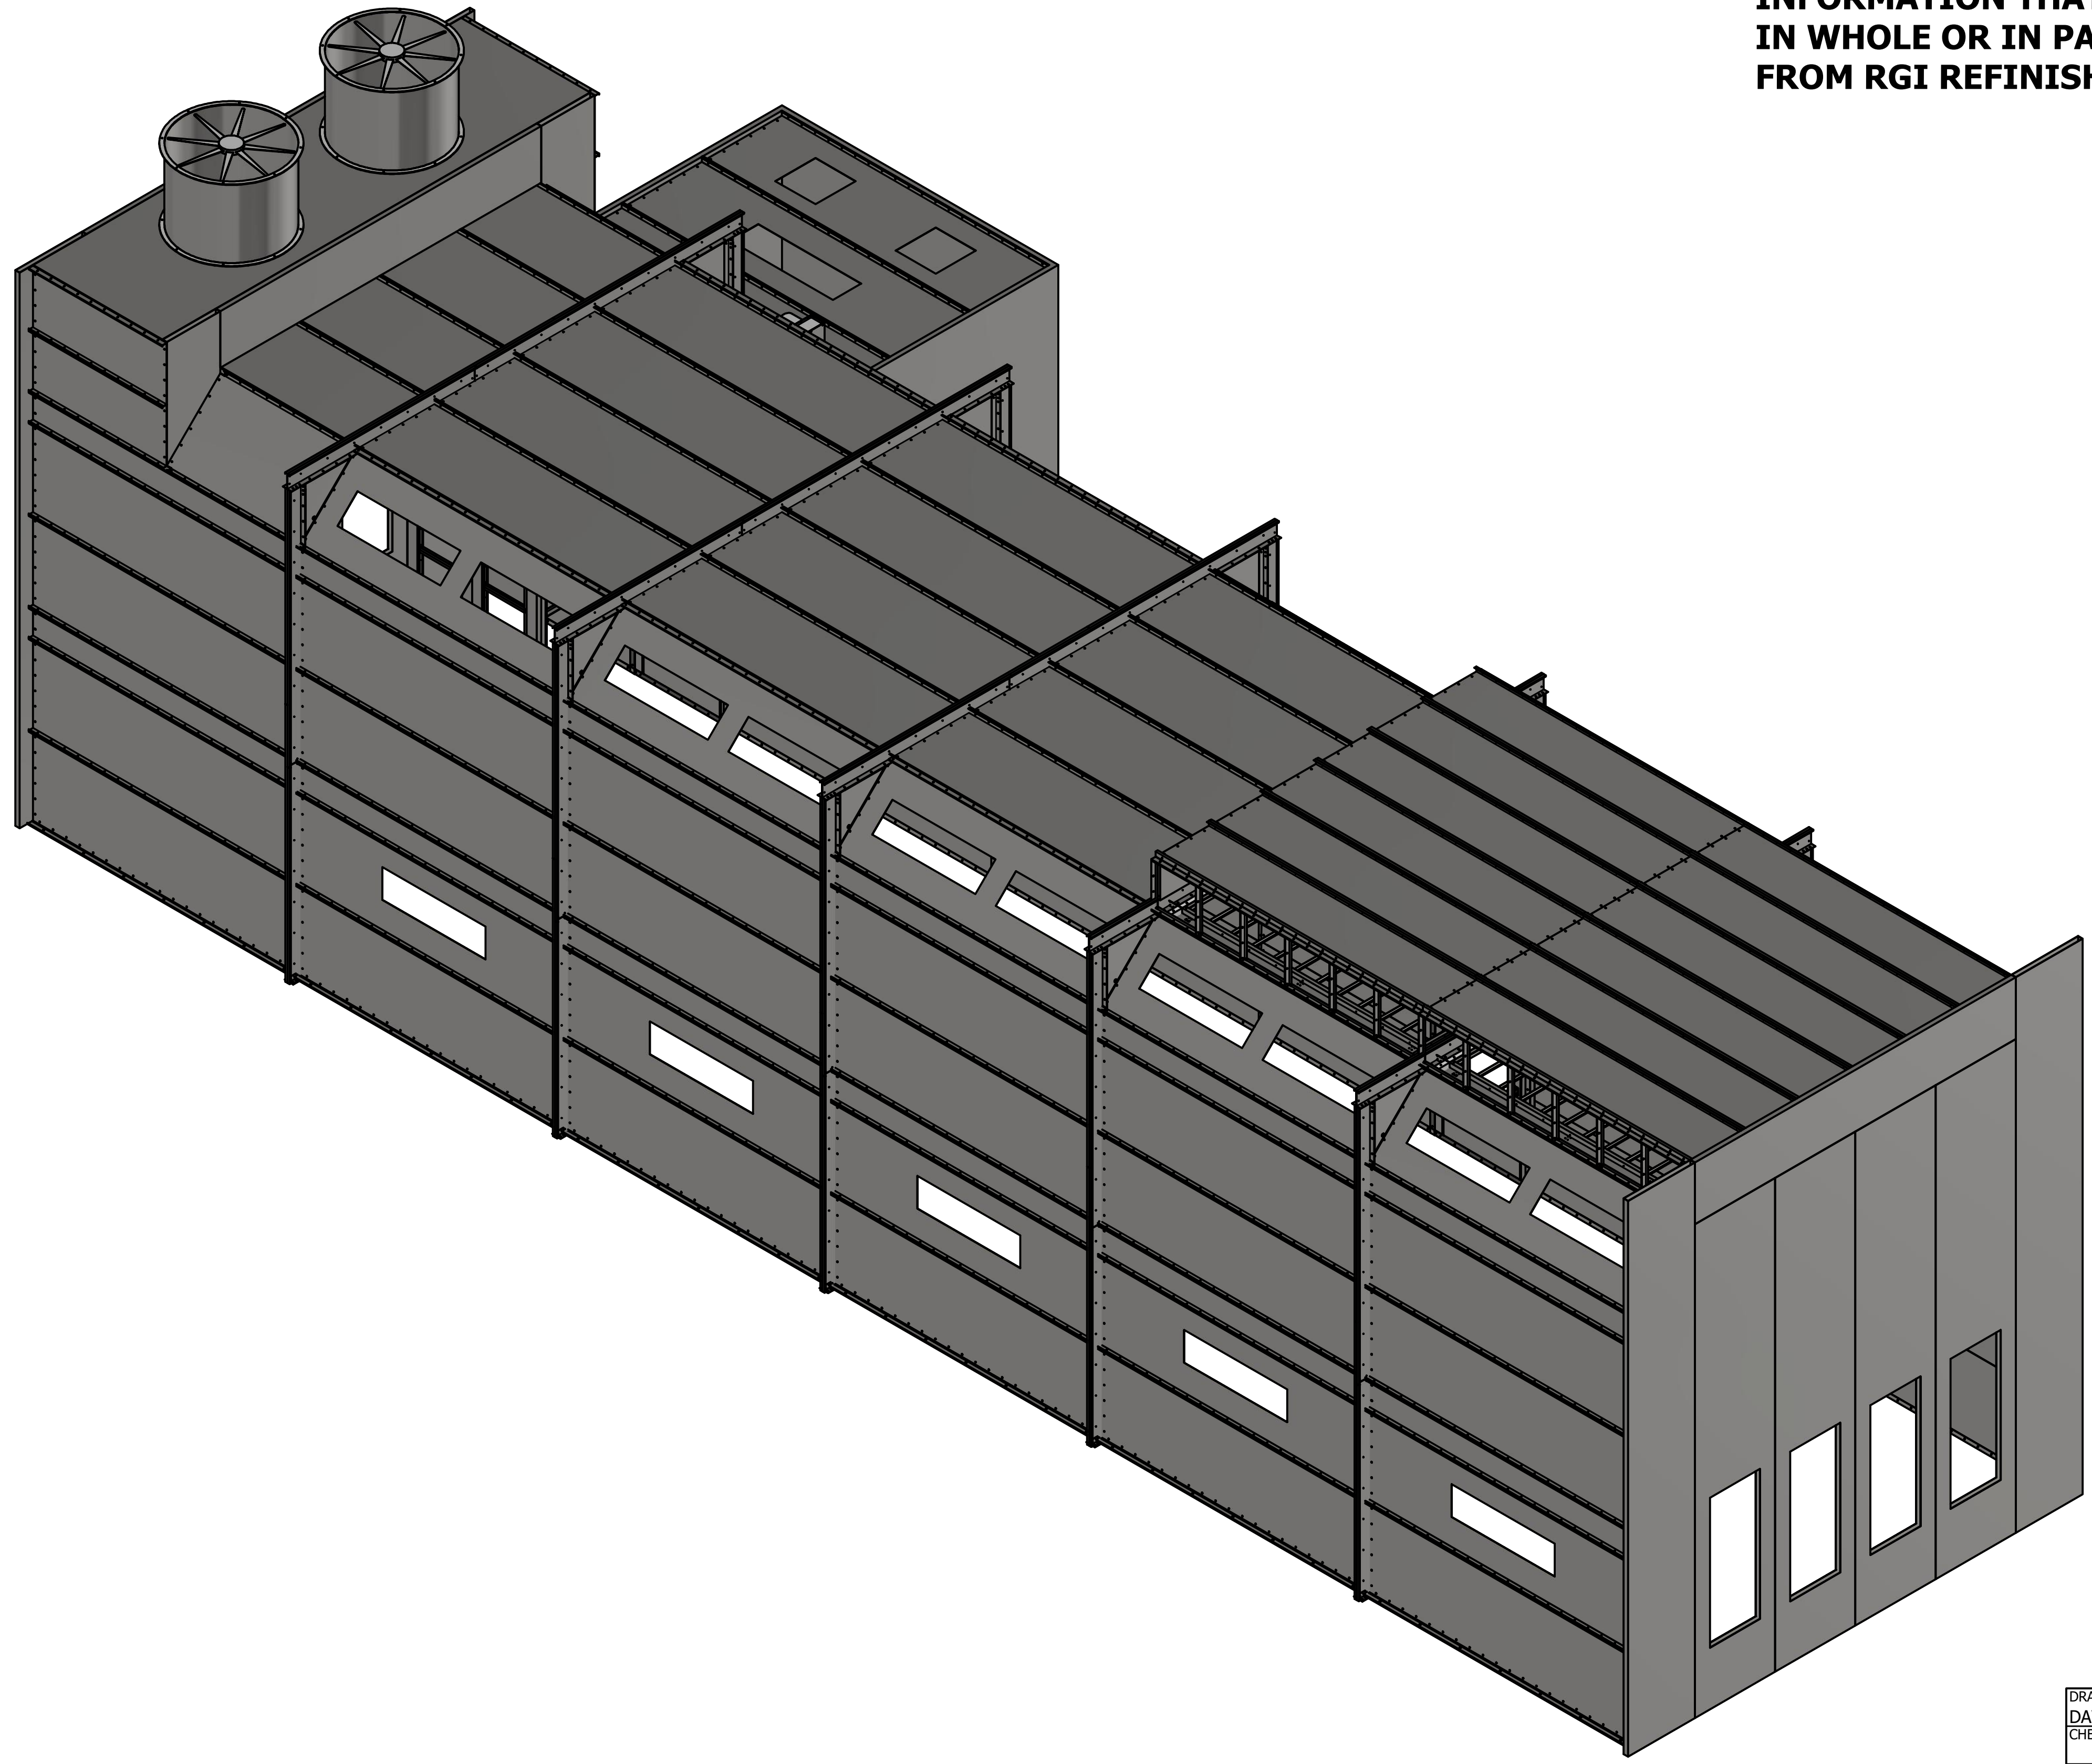

DRAWN	DAVID FRISK	2/4/2020	RGI SPRAY BOOTHS		
CHECKED			TITLE		
QA			DWPLA - VECTOR TOWER BOOTH		
MFG			60'L X 16'W X 16'H		
APPROVED			MIXING ROOM 12'L X 10'W X 9'H		
MATERIAL			SIZE	DWG NO	REV
			D	DWPLA VECTOR TOWER TRUCK BO	
			SCALE	1 / 32	SHEET 1 OF 1

THIS DOCUMENT CONTAINS CONFIDENTIAL AND PROPRIETARY INFORMATION THAT CANNOT BE REPRODUCED OR DIVULGED, IN WHOLE OR IN PART, WITHOUT WRITTEN AUTHORIZATION FROM RGI REFINISHING GROUP INC

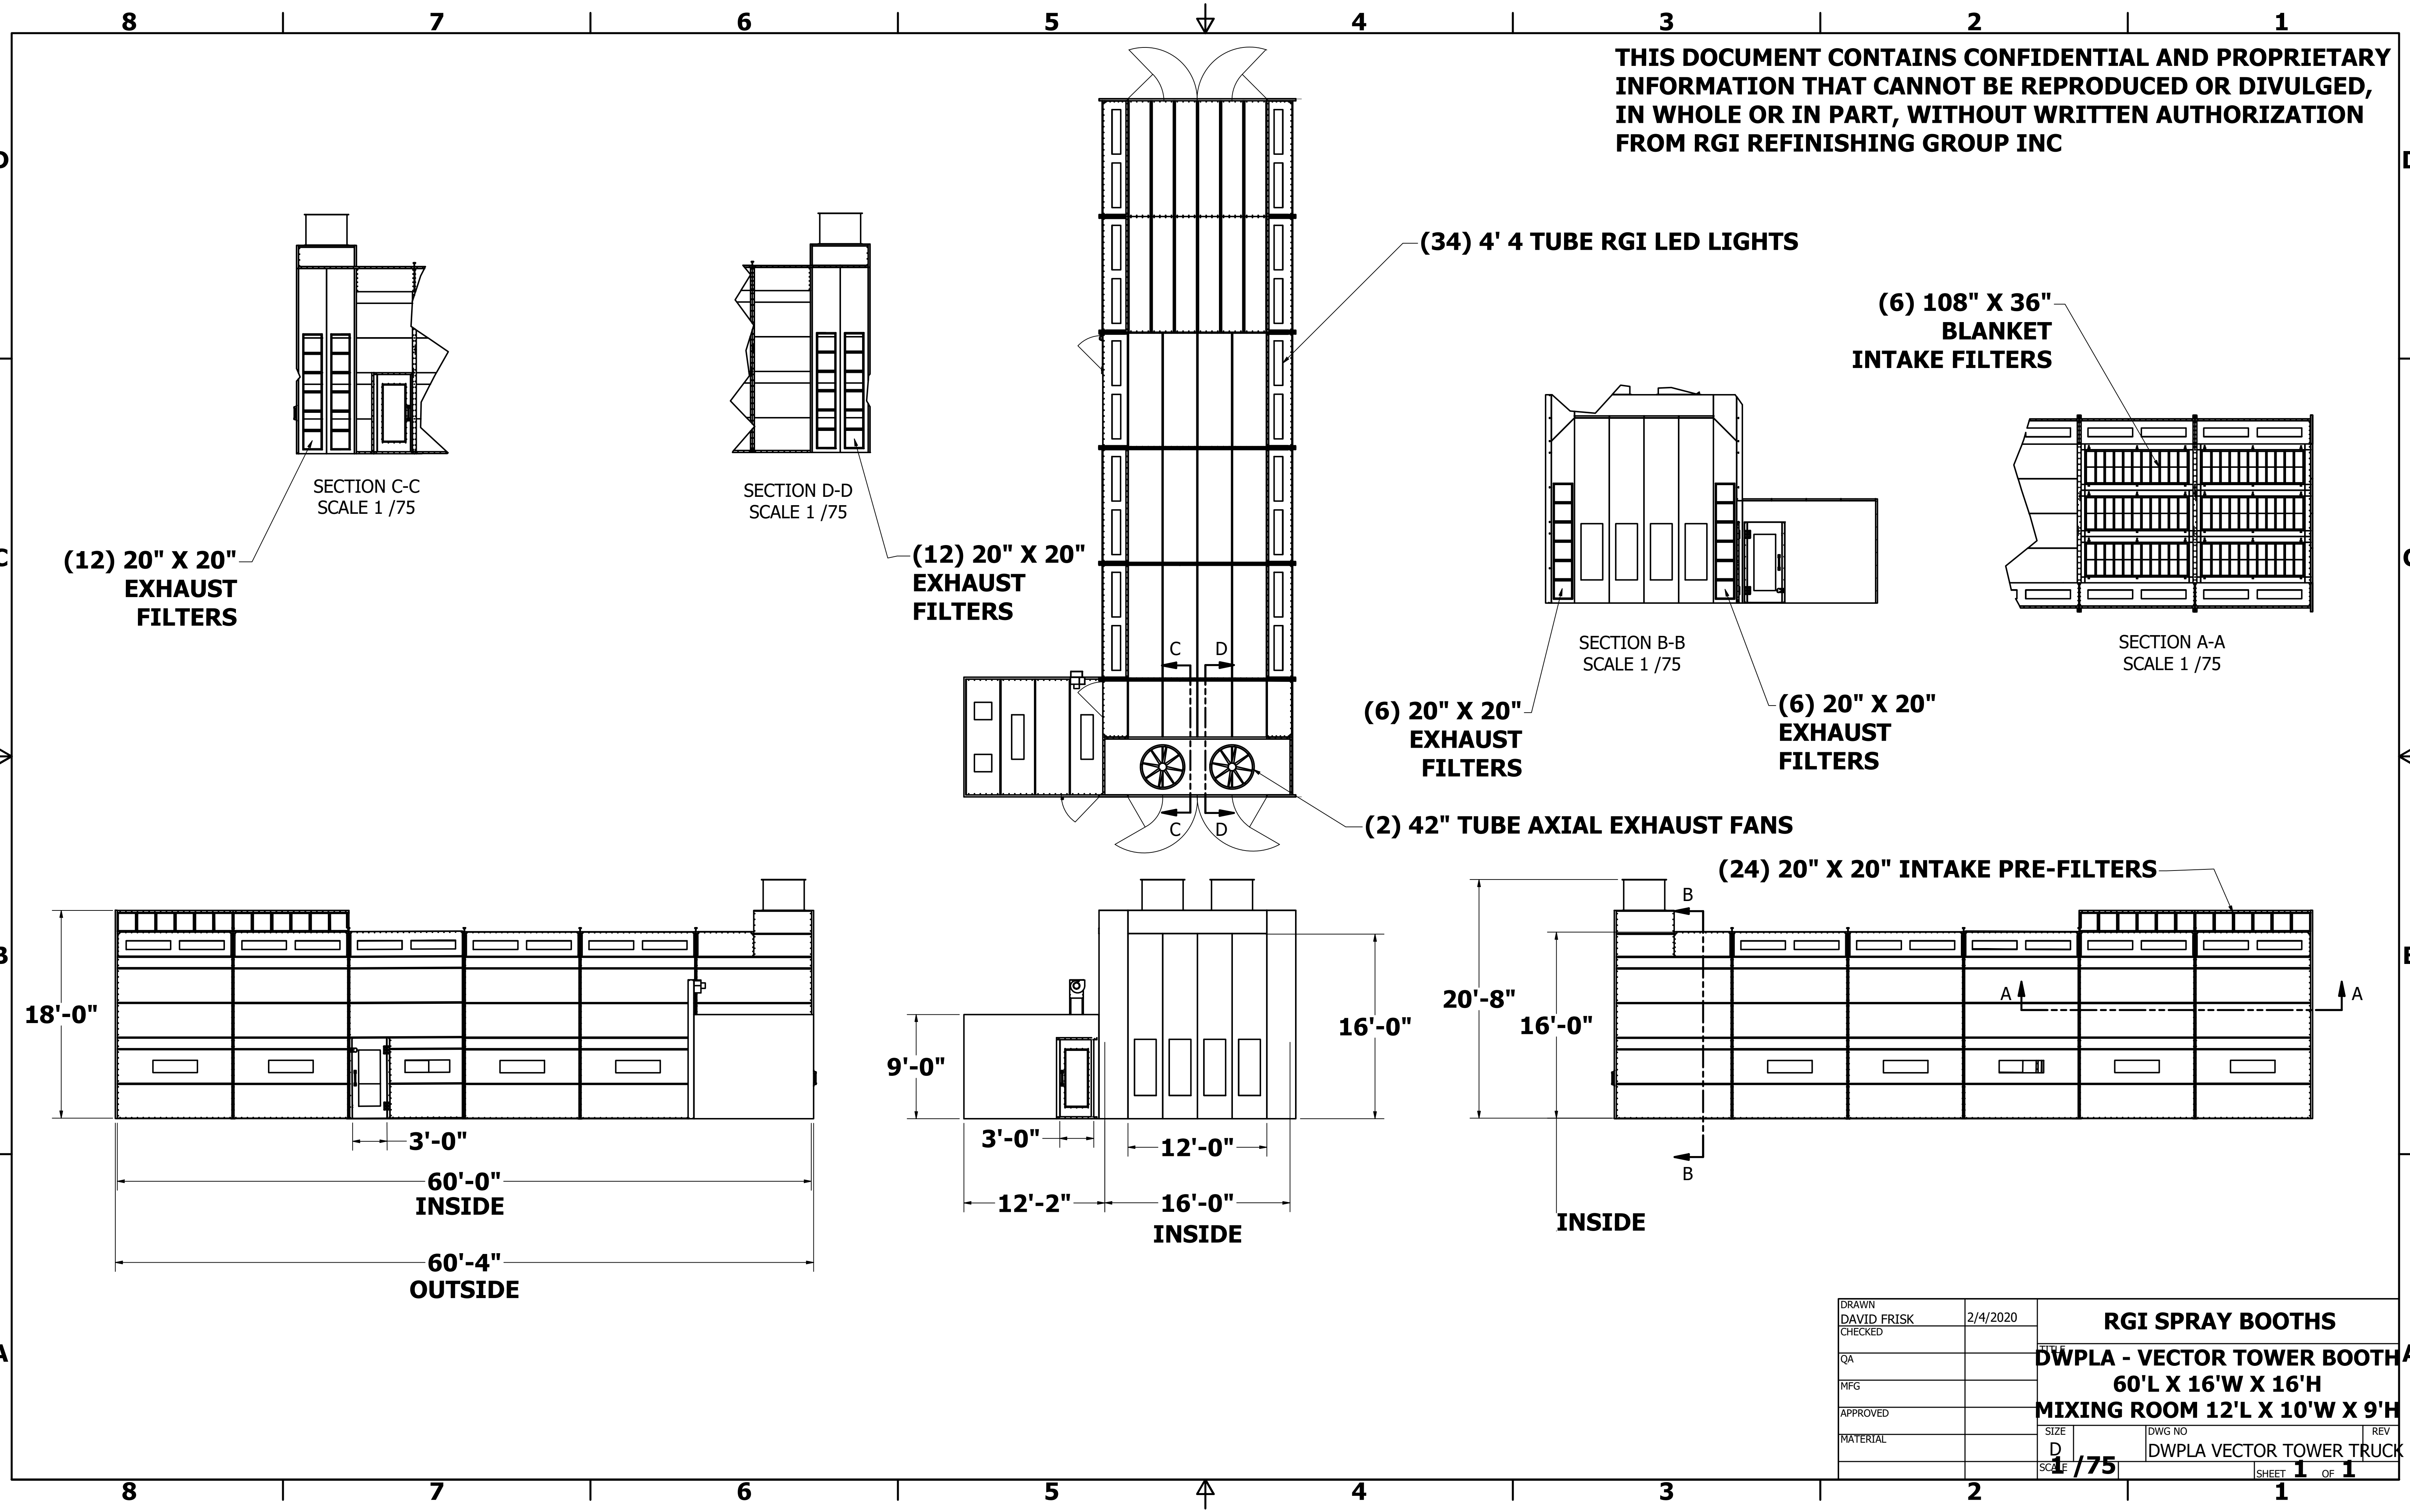

DRAWN DAVID FRISK	2/4/2020	RGI SPRAY BOOTHS	
CHECKED		TITLE	
QA		DWPLA - VECTOR TOWER BOOTH	
MFG		60'L X 16'W X 16'H	
APPROVED		MIXING ROOM 12'L X 10'W X 9'H	
MATERIAL		SIZE D	DWG NO
		SCALE 1/75	REV
			DWPLA VECTOR TOWER TRUCK BO
			SHEET 1 OF 1